


LUNCHROOM ELEVATIONS

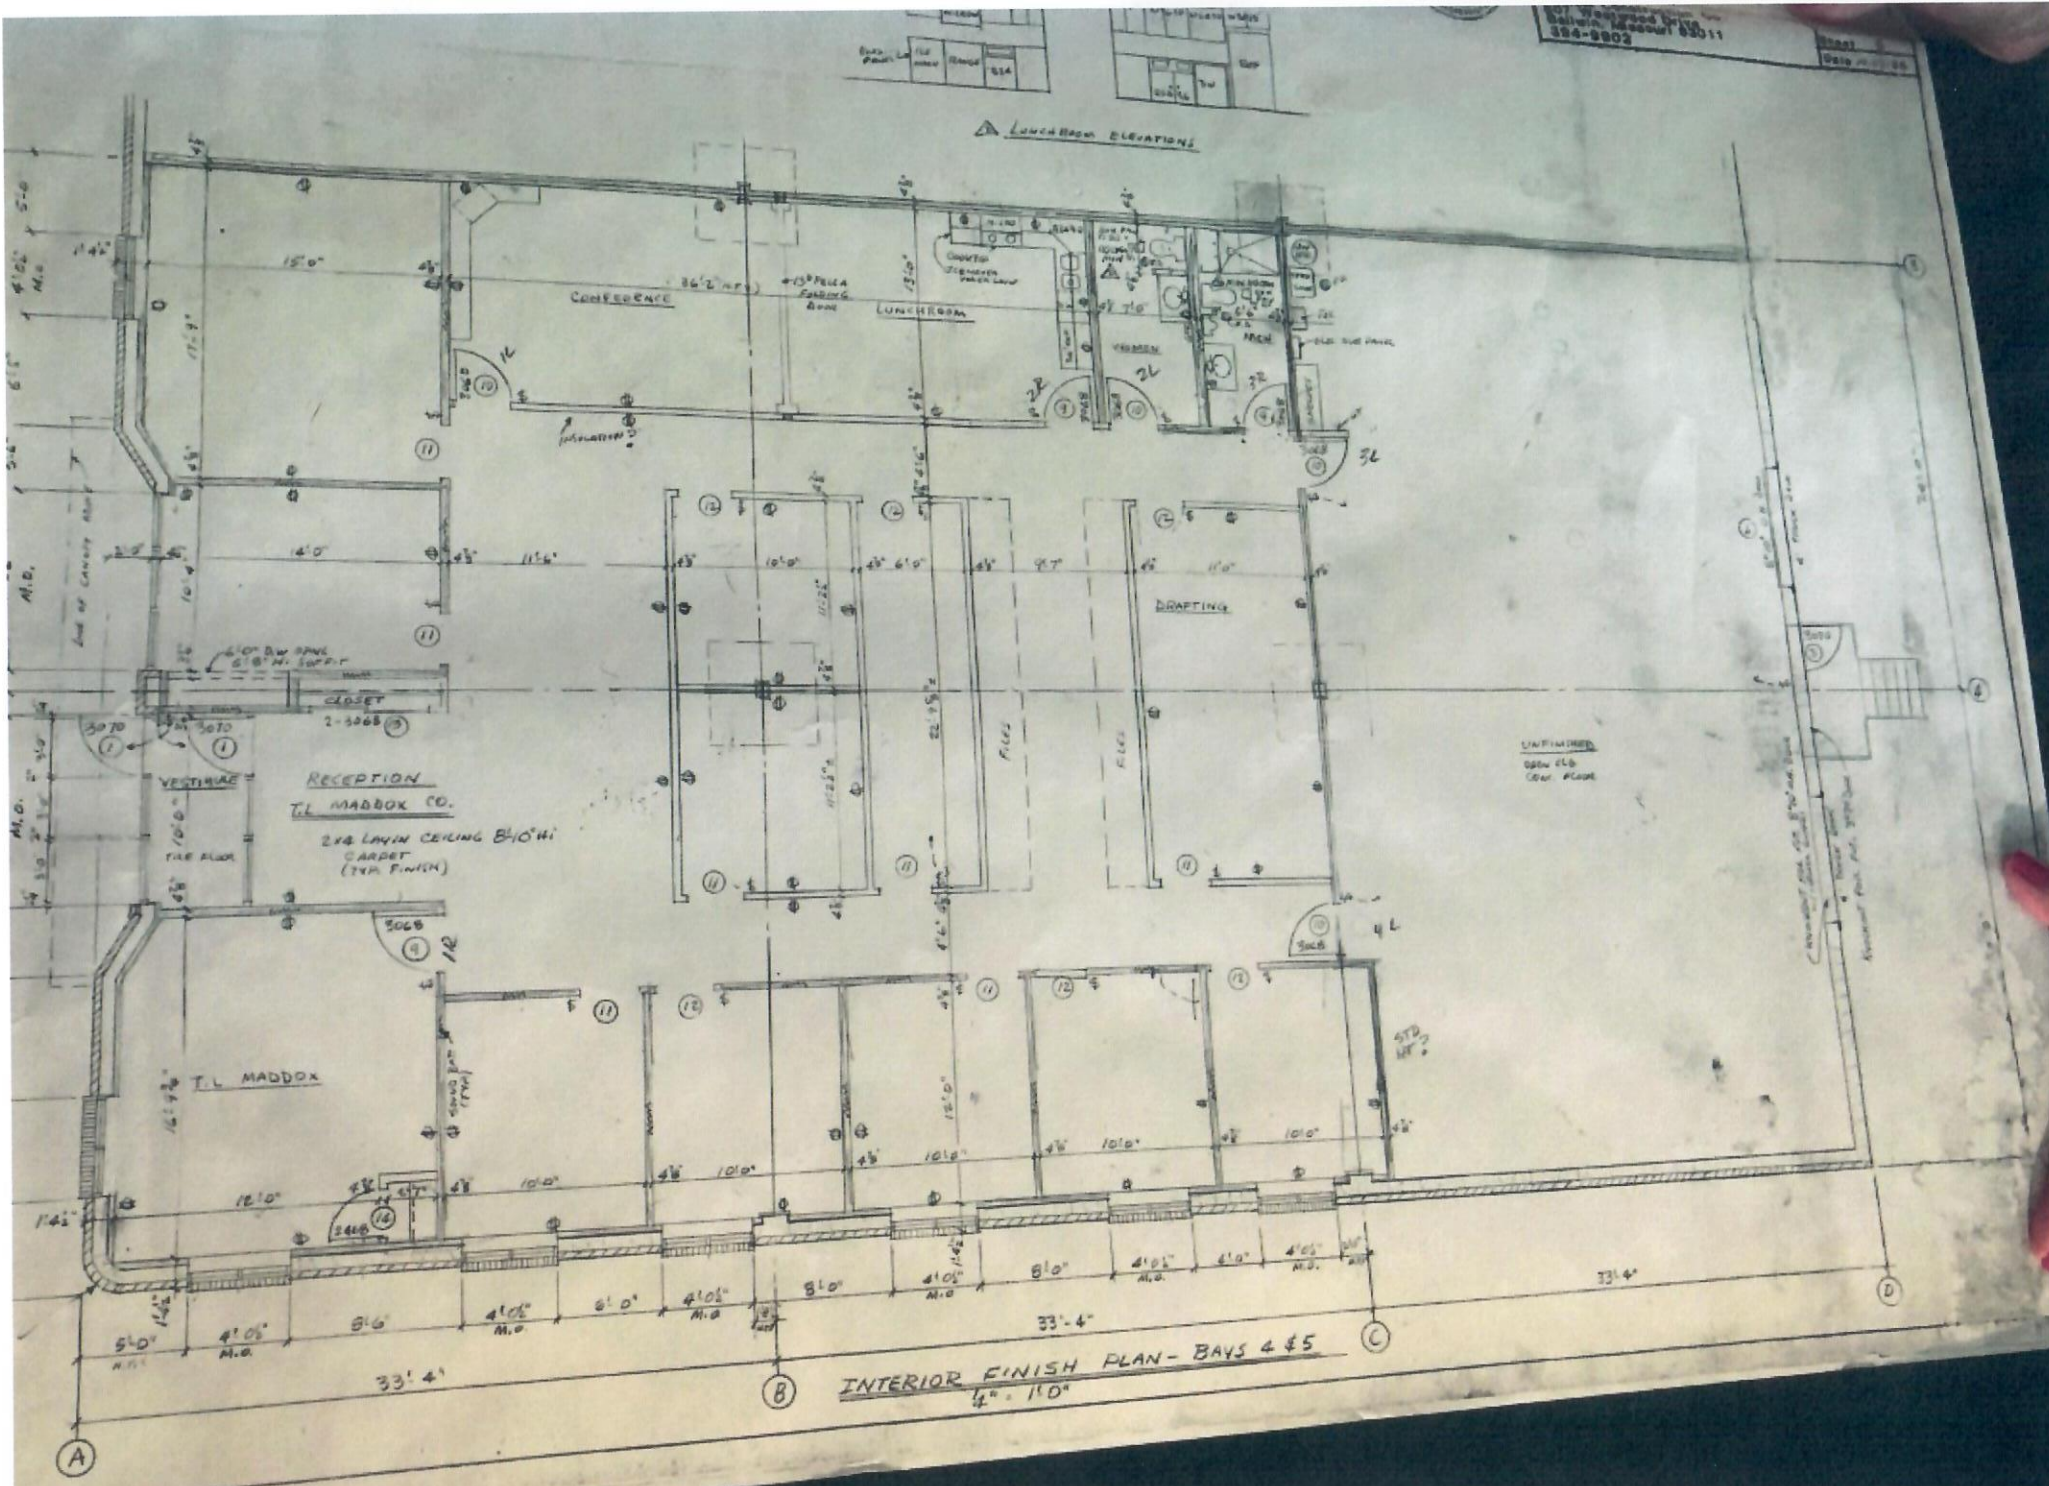

RECEPTION
T.L. MADDOX CO.
2 1/2" LAY IN CEILING 8'-0" HI
CARPET (TYP. FINISH)

OFFICE
OFFICE
OFFICE

DRAFTING

CONFERENCE

LUNCHROOM

INTERIOR FINISH PLAN - BAYS 4 & 5
4" - 110"

UNFINISHED
OPEN CLS
CON. PLANT

STAIRS
STAIRS

